


Hathersage Memorial Hall



© Crown Copyright and database rights (2011) Ordnance Survey (100019785)

Derbyshire Dales District Council, Town Hall, Bank Road,
Matlock, Derbyshire, DE4 3NN.
Telephone: (01629) 761100.

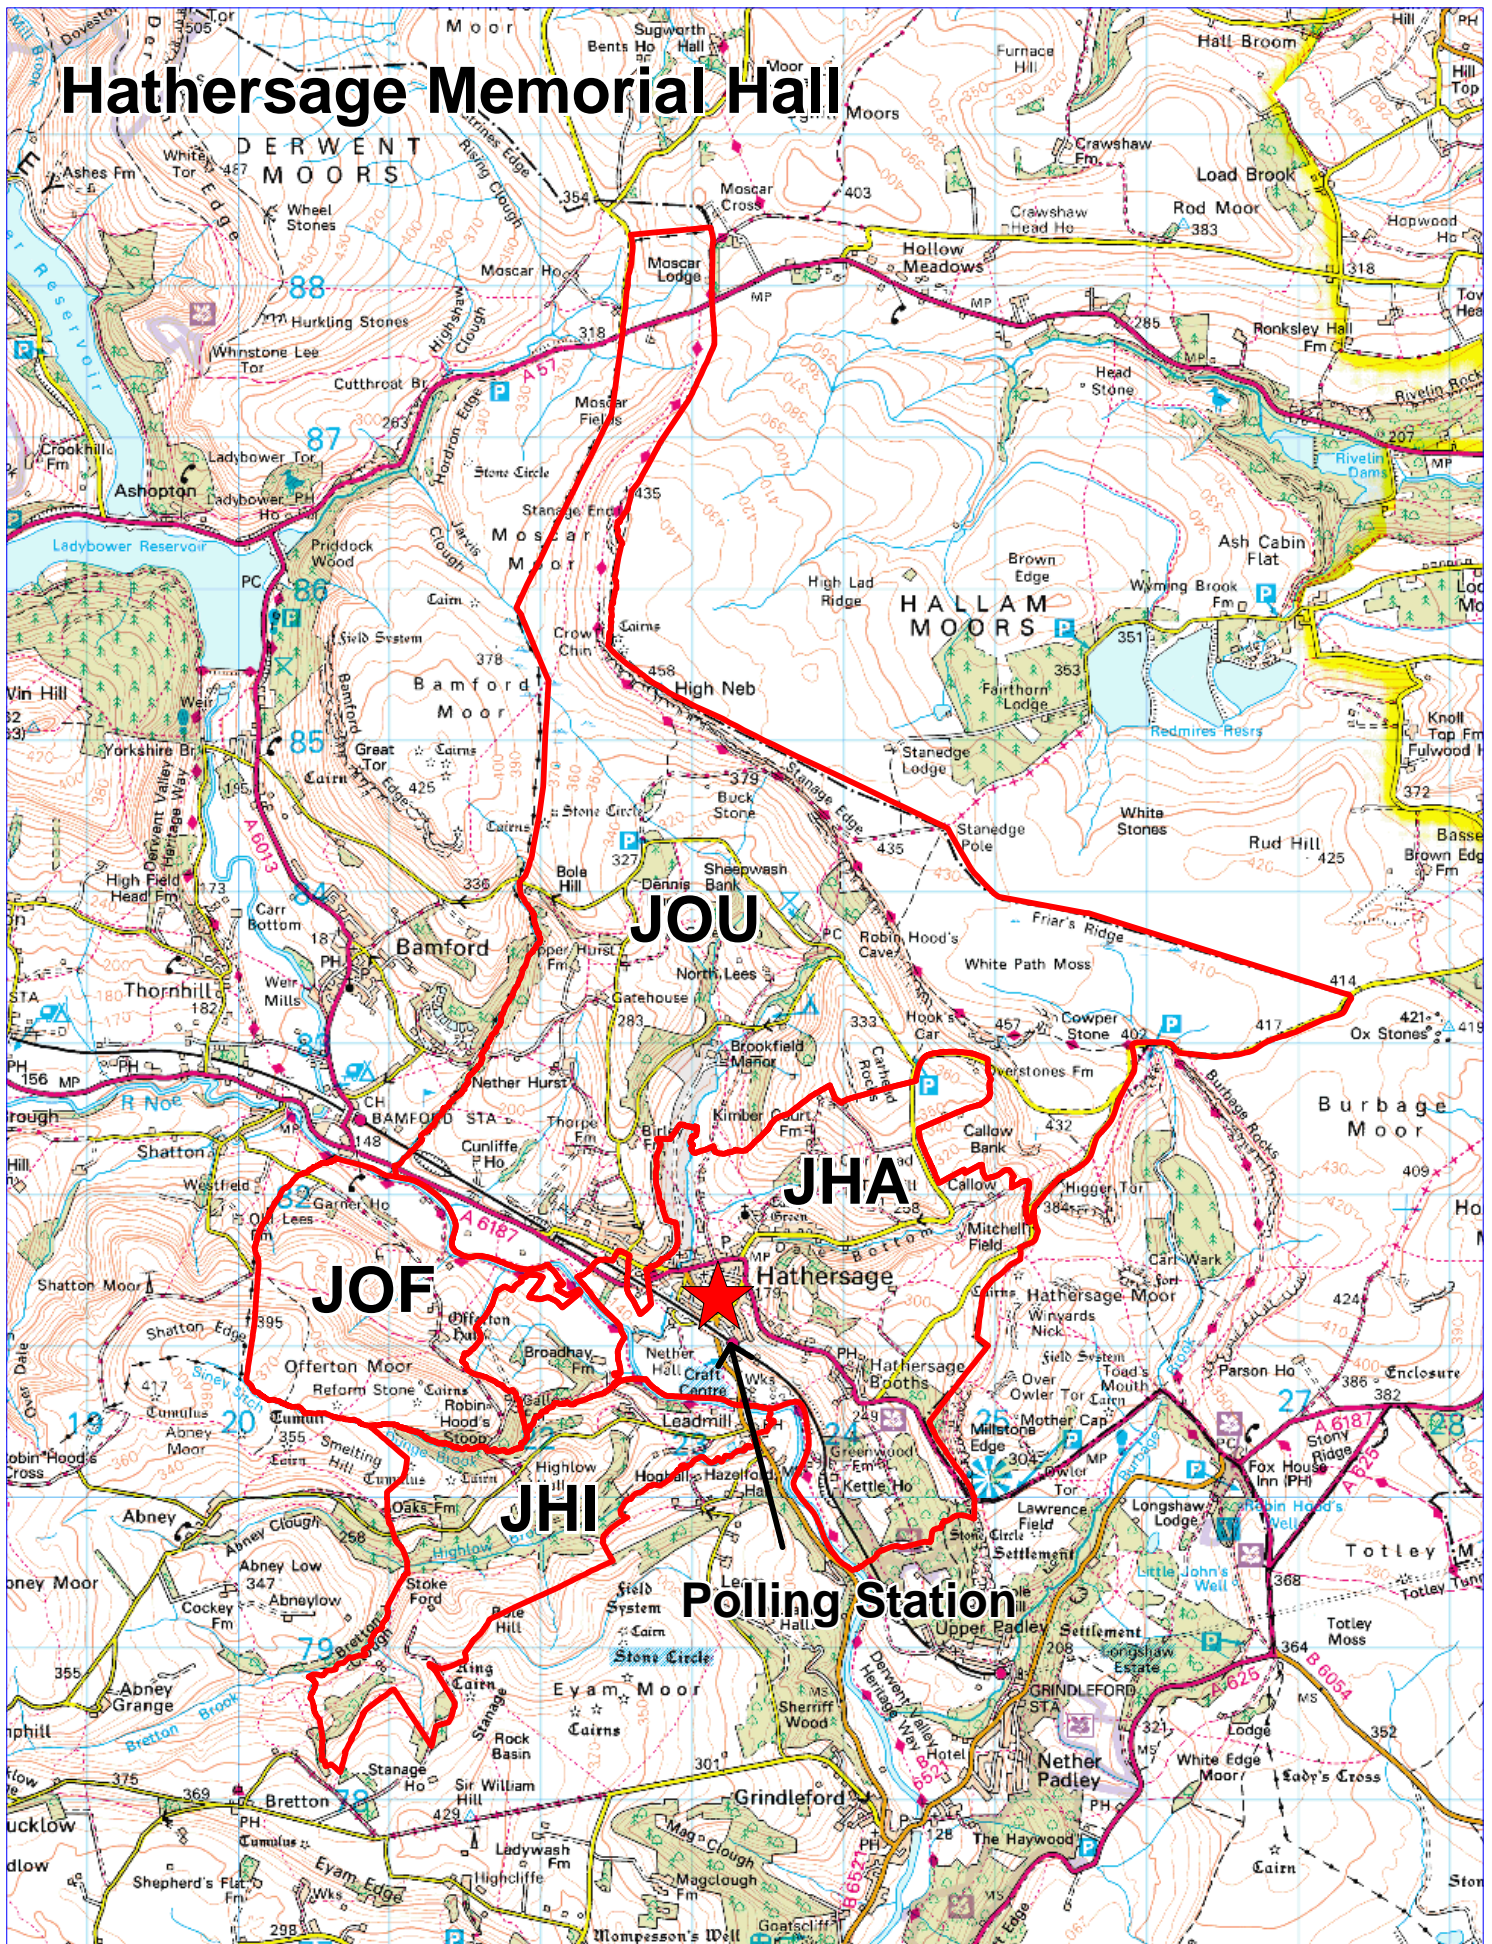

Scale 1: 50,000
04/08/2011

WWW.DERBYSHIREDALES.GOV.UK