



ye olde vaults @ ashbourne

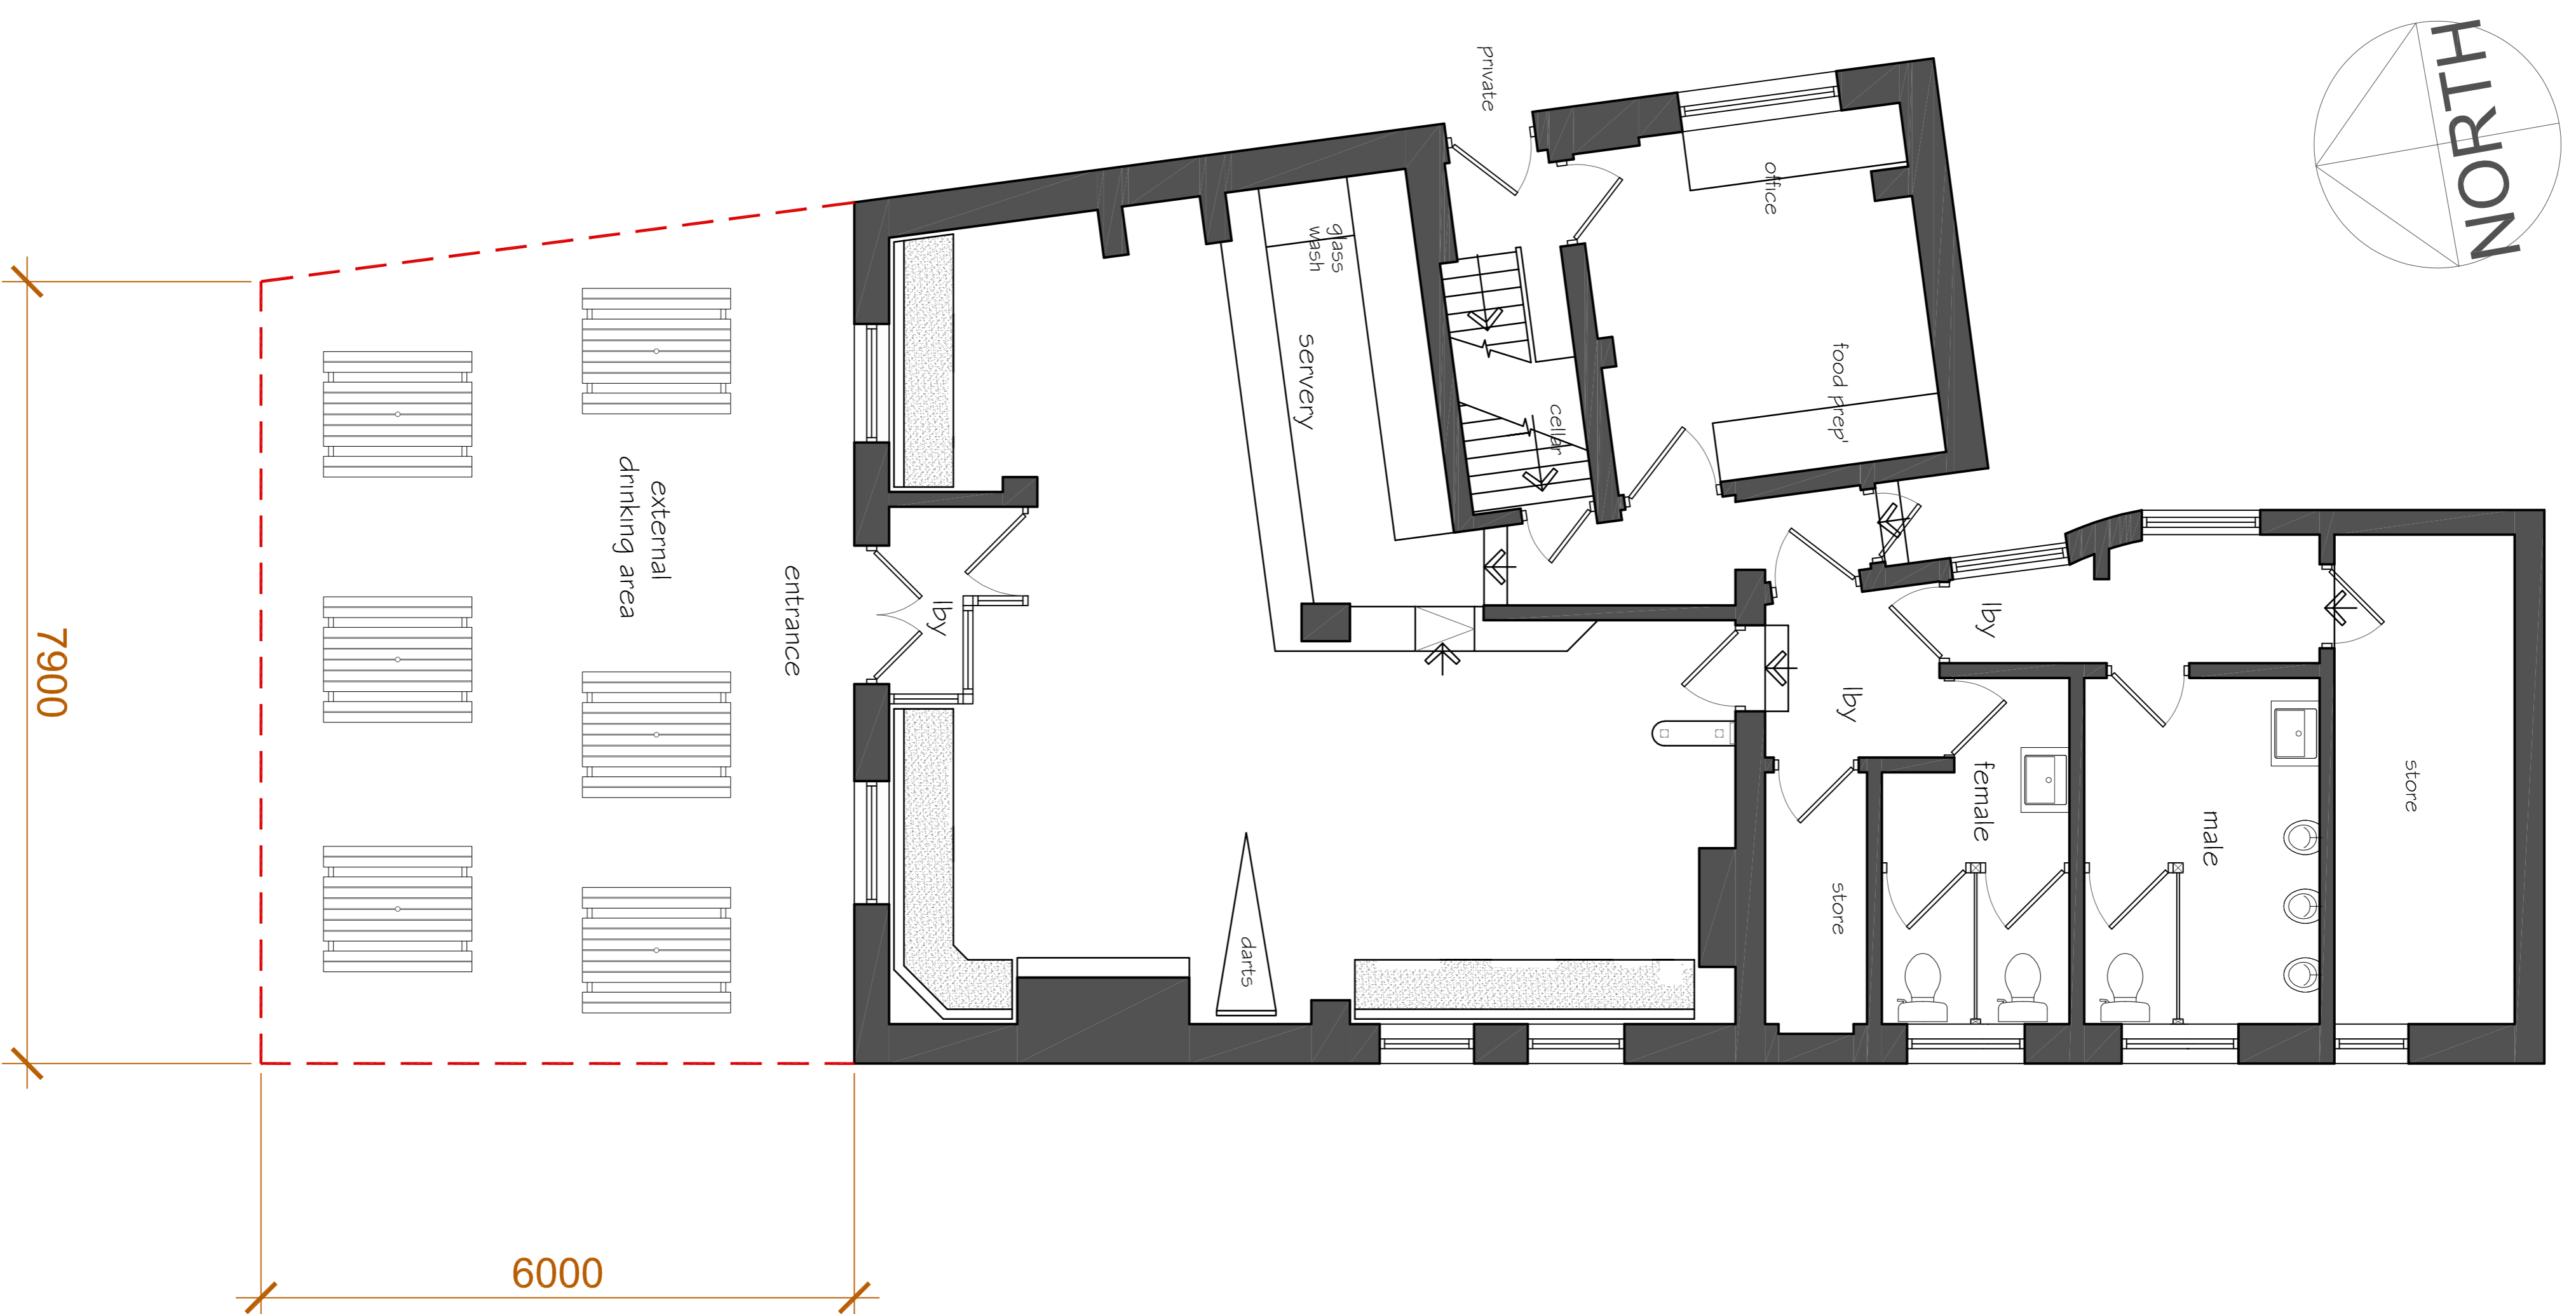

ground floor layout - scheme proposals
e.d.a. 45 sqm - 28 covers

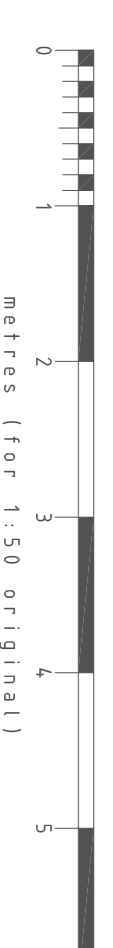

licensable activities may take place in all public areas
unless the premises license specifies otherwise

All Dimensions to be checked on site prior to
work commencing on site.
All discrepancies must be reported

revisions
A 08.04.2021 DR
external drinking area defined -
dimensions added

DRD

**ARCHITECTURE
INTERIOR DESIGN**
corporate • hospitality • leisure

DRD Architectural & Interior Design LTD
The Studio | 34 Lime Tree Avenue | Retford
Nottinghamshire | DN22 7BA
t: +44 (0) 1909 768 763
info@drd-design.co.uk

CLIENT:

Craft Union Pub Co

PROJECT:

Ye Olde Vaults
21, Market Place,
Ashbourne
DE6 1EU

TITLE:

scheme proposals
ground floor layout

STATUS:

LICENSING

DRAWN BY:

Dave Robinson

DATE:

11/10/2017

SCALE:

1/50 @ A1

DRAWING No:

1698.10

REV:

A